
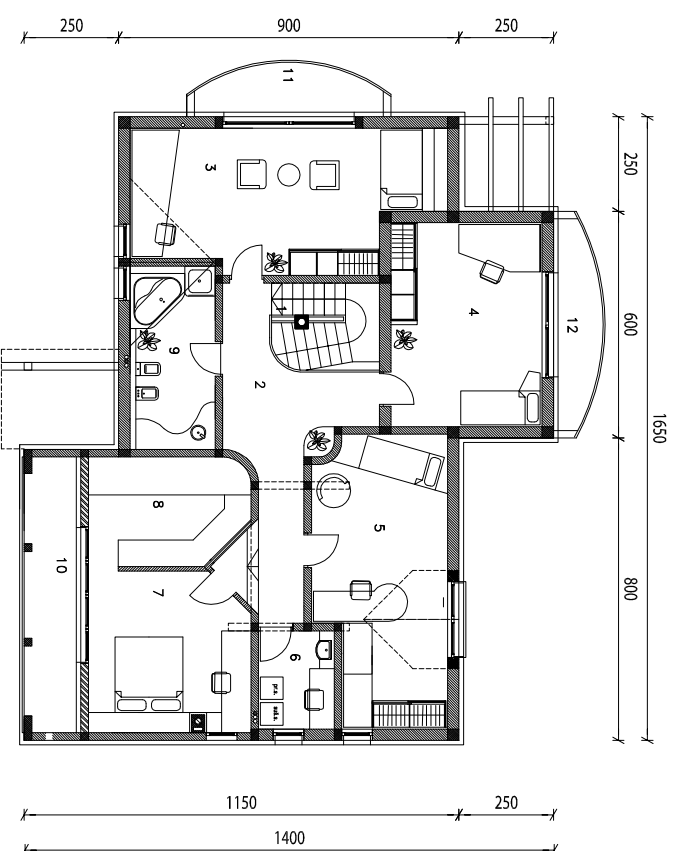


ARRPIN
TIPSKI PROJEKTI · ARHITEKTURA

Tipski projekti Nardin d.o.o.,
Jarška cesta 36, 1000 Ljubljana
telefon: 01/545-16-00, fax: 01/545-16-05
www.biro-nardin.si
nardin.sp@siol.net, info@biro-nardin.si

DIMENZIJA: 16,50m X 14,00m
PRITLIČJE, MANSARDA


TIP - MAKS

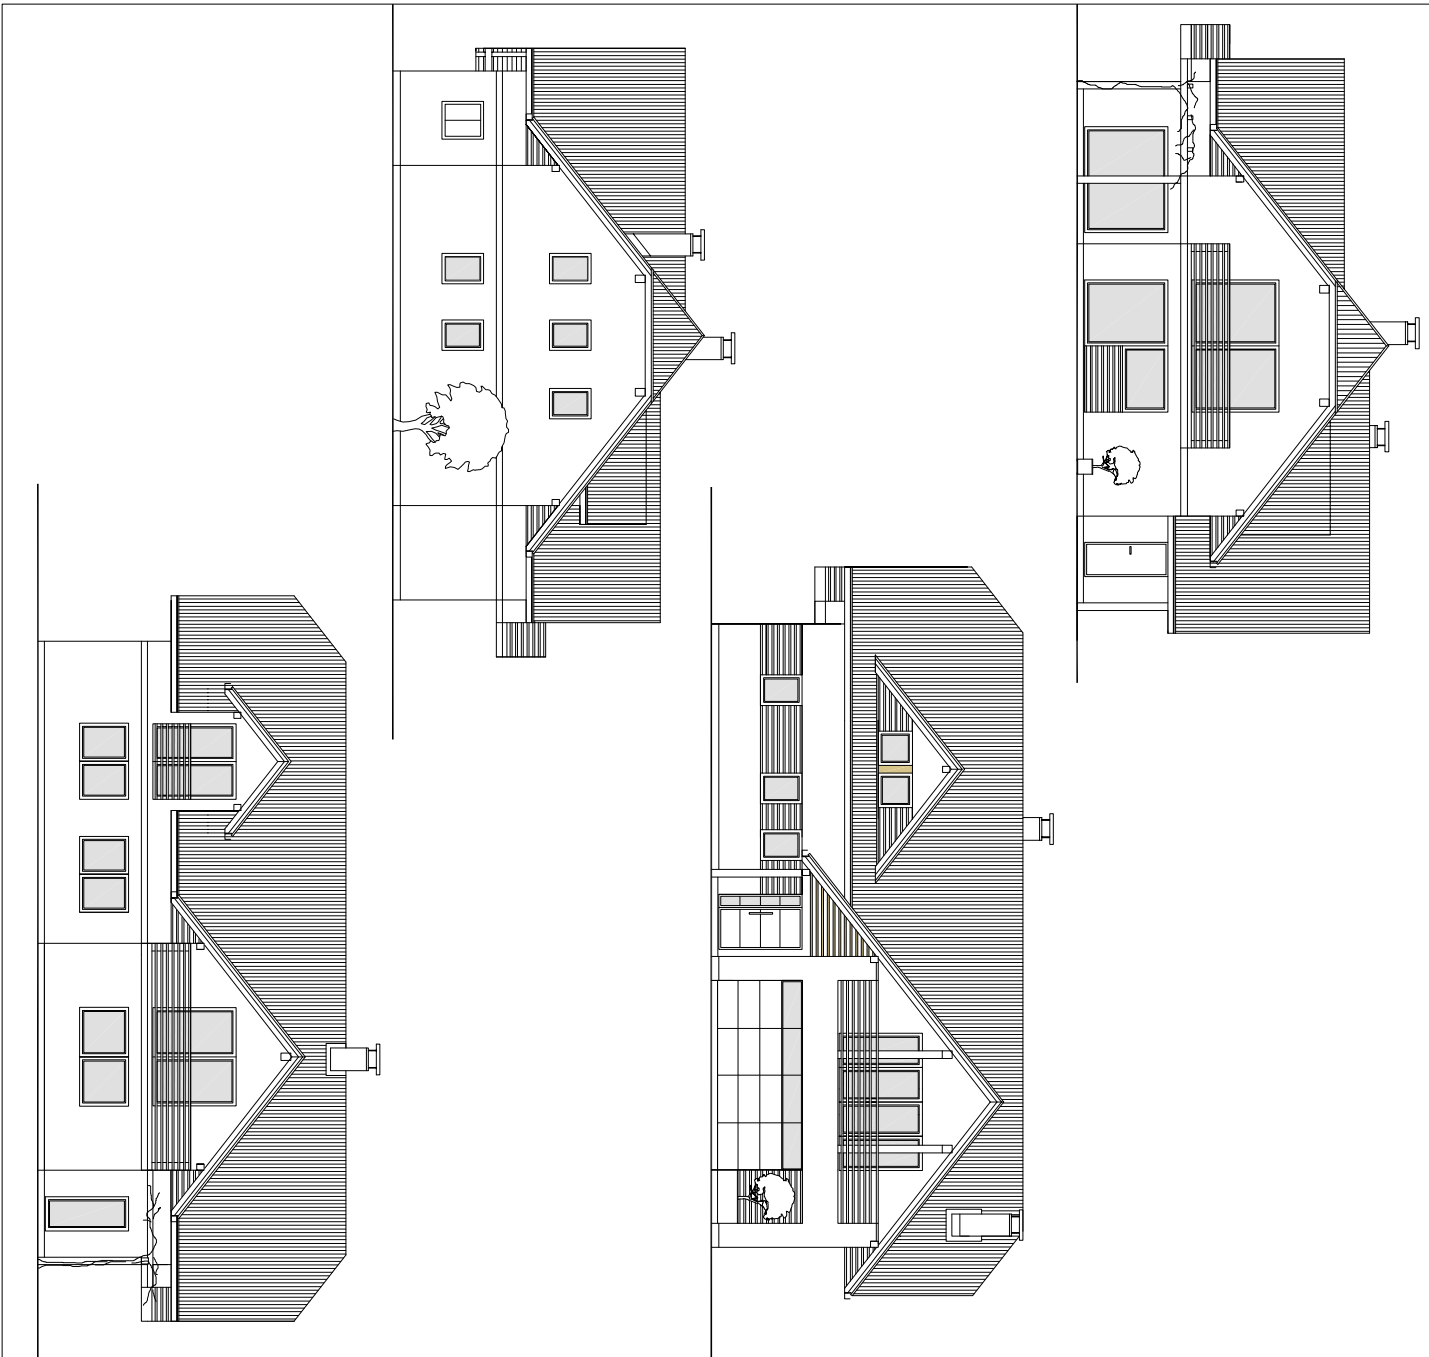

MANSARDA
M=1:200


1	STOPNIŠČE	6.35m ²
2	HODNIK	18.45m ²
3	SOBA	28.60m ²
4	SOBA	21.60m ²
5	SOBA	25.30m ²
6	UTILITY	5.20m ²
7	SPALNICA	17.55m ²
8	GARDEROBA	11.55m ²
9	KOPALNICA	10.90m ²
		145.50m ²

10	TERASA	9.50m ²
11	BALKON	6.10m ²
12	BALKON	6.30m ²
		21.90m ²

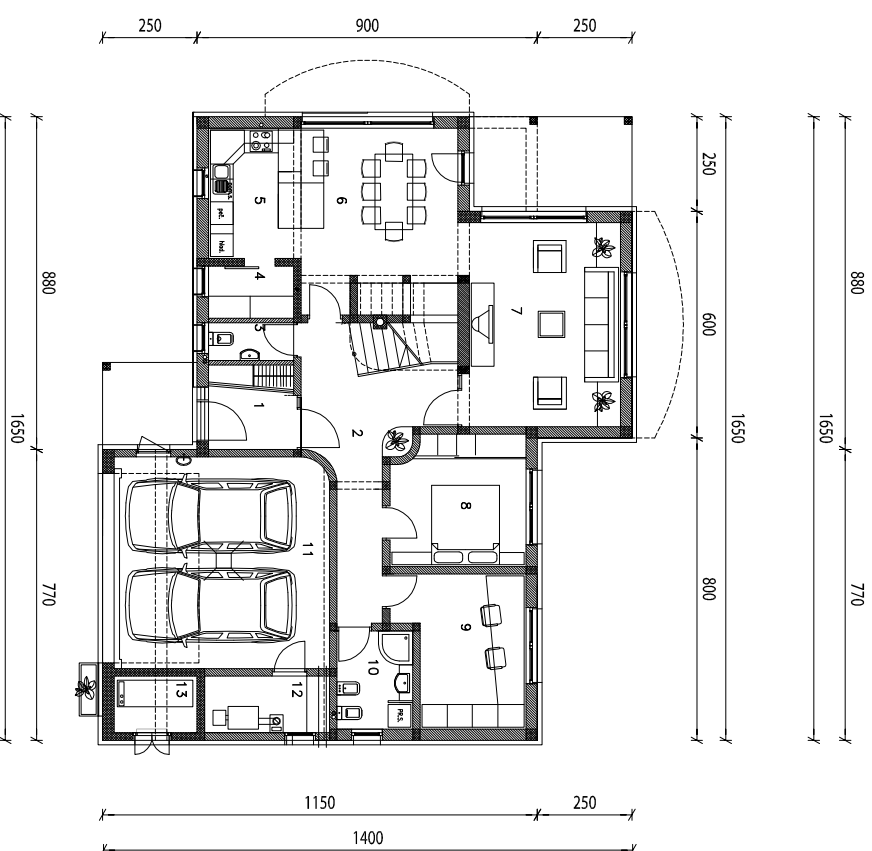

PRITLIČJE
M=1:200

1	GARDEROBA	5.00m ²
2	HODNIK	15.70m ²
3	WC	2.25m ²
4	SHRAMBA	3.10m ²
5	KUHINJA	8.45m ²
6	JEDILNICA	20.30m ²
7	DNEVNA SOBA	21.60m ²
8	SPALNICA	12.00m ²
9	DELAVNA SOBA	12.50m ²
10	KOPALNICA	5.20m ²
11	GARAŽA	31.80m ²
12	KUHLINICA	4.80m ²
13	CISTERNA	3.30m ²
		146.00m ²

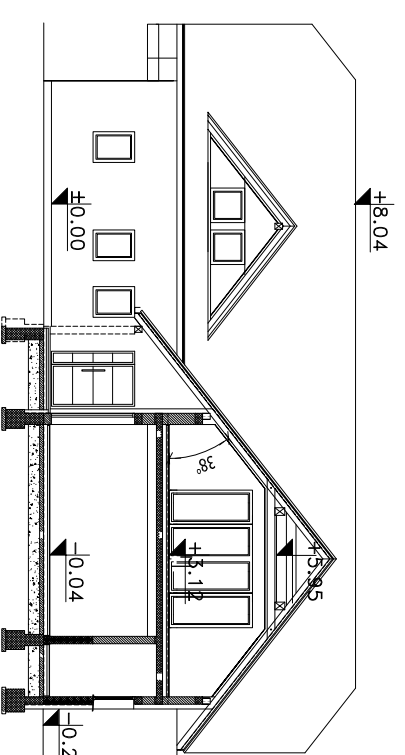

PREČNI PREREZ
M=1:200

